


NW 1/4, SEC 2, T27N, R6E. & SW 1/4, SEC 35, T28N, R6E, W.M.

SURVEY NOTES:

- 1) SURVEY PROCEDURES & EQUIPMENT: FIELD TRAVERSE & 10" TOTAL STATION.
- 2) THE FIELD TRAVERSES USED IN THIS SURVEY MEET OR EXCEED THOSE STANDARDS CONTAINED IN WAC 332-130-090.
- 3) DISTANCES ARE IN FEET AND DECIMALS THEREOF.
- 4) ALL CONTROLLING MONUMENTS SHOWN ARE OF RECORD, ARE LOCALLY ACCEPTED AS REPRESENTATIVE OF THEIR PURPORTED POSITIONS, AND WERE VISITED DURING THE COURSE OF THIS SURVEY UNLESS OTHERWISE NOTED.
- 5) THIS SURVEY DOES NOT PURPORT TO SHOW ALL EASEMENTS.

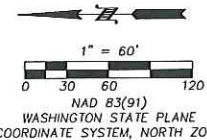


BENCHMARK: HARMSEN GPS POINT (MONROE 2) 1-3/4" BRASS CAP IN 4"x4" CONCRETE MONUMENT @ MONROE PUMP STATION AT LAKE TYE, 10.8' WEST OF MOST WESTERLY BOLLARDS @ SOUTH SIDE OF ENTRANCE, ELEV=34.80'

TBM #1: PK NAIL IN ASPHALT TRAIL, 16' NWLY OF 35 MPH SIGN, 0.5' W OF EAST EDGE OF ASPHALT, ELEV=36.56'

TBM #2: PK NAIL IN ASPHALT TRAIL, NORTH OF POWER POLE #22, WEST SIDE OF LAKE, ELEV=29.44'

TBM #3: PK NAIL IN CONCRETE SEAM IN 4 SQUARE COURT, ELEV=31.95'

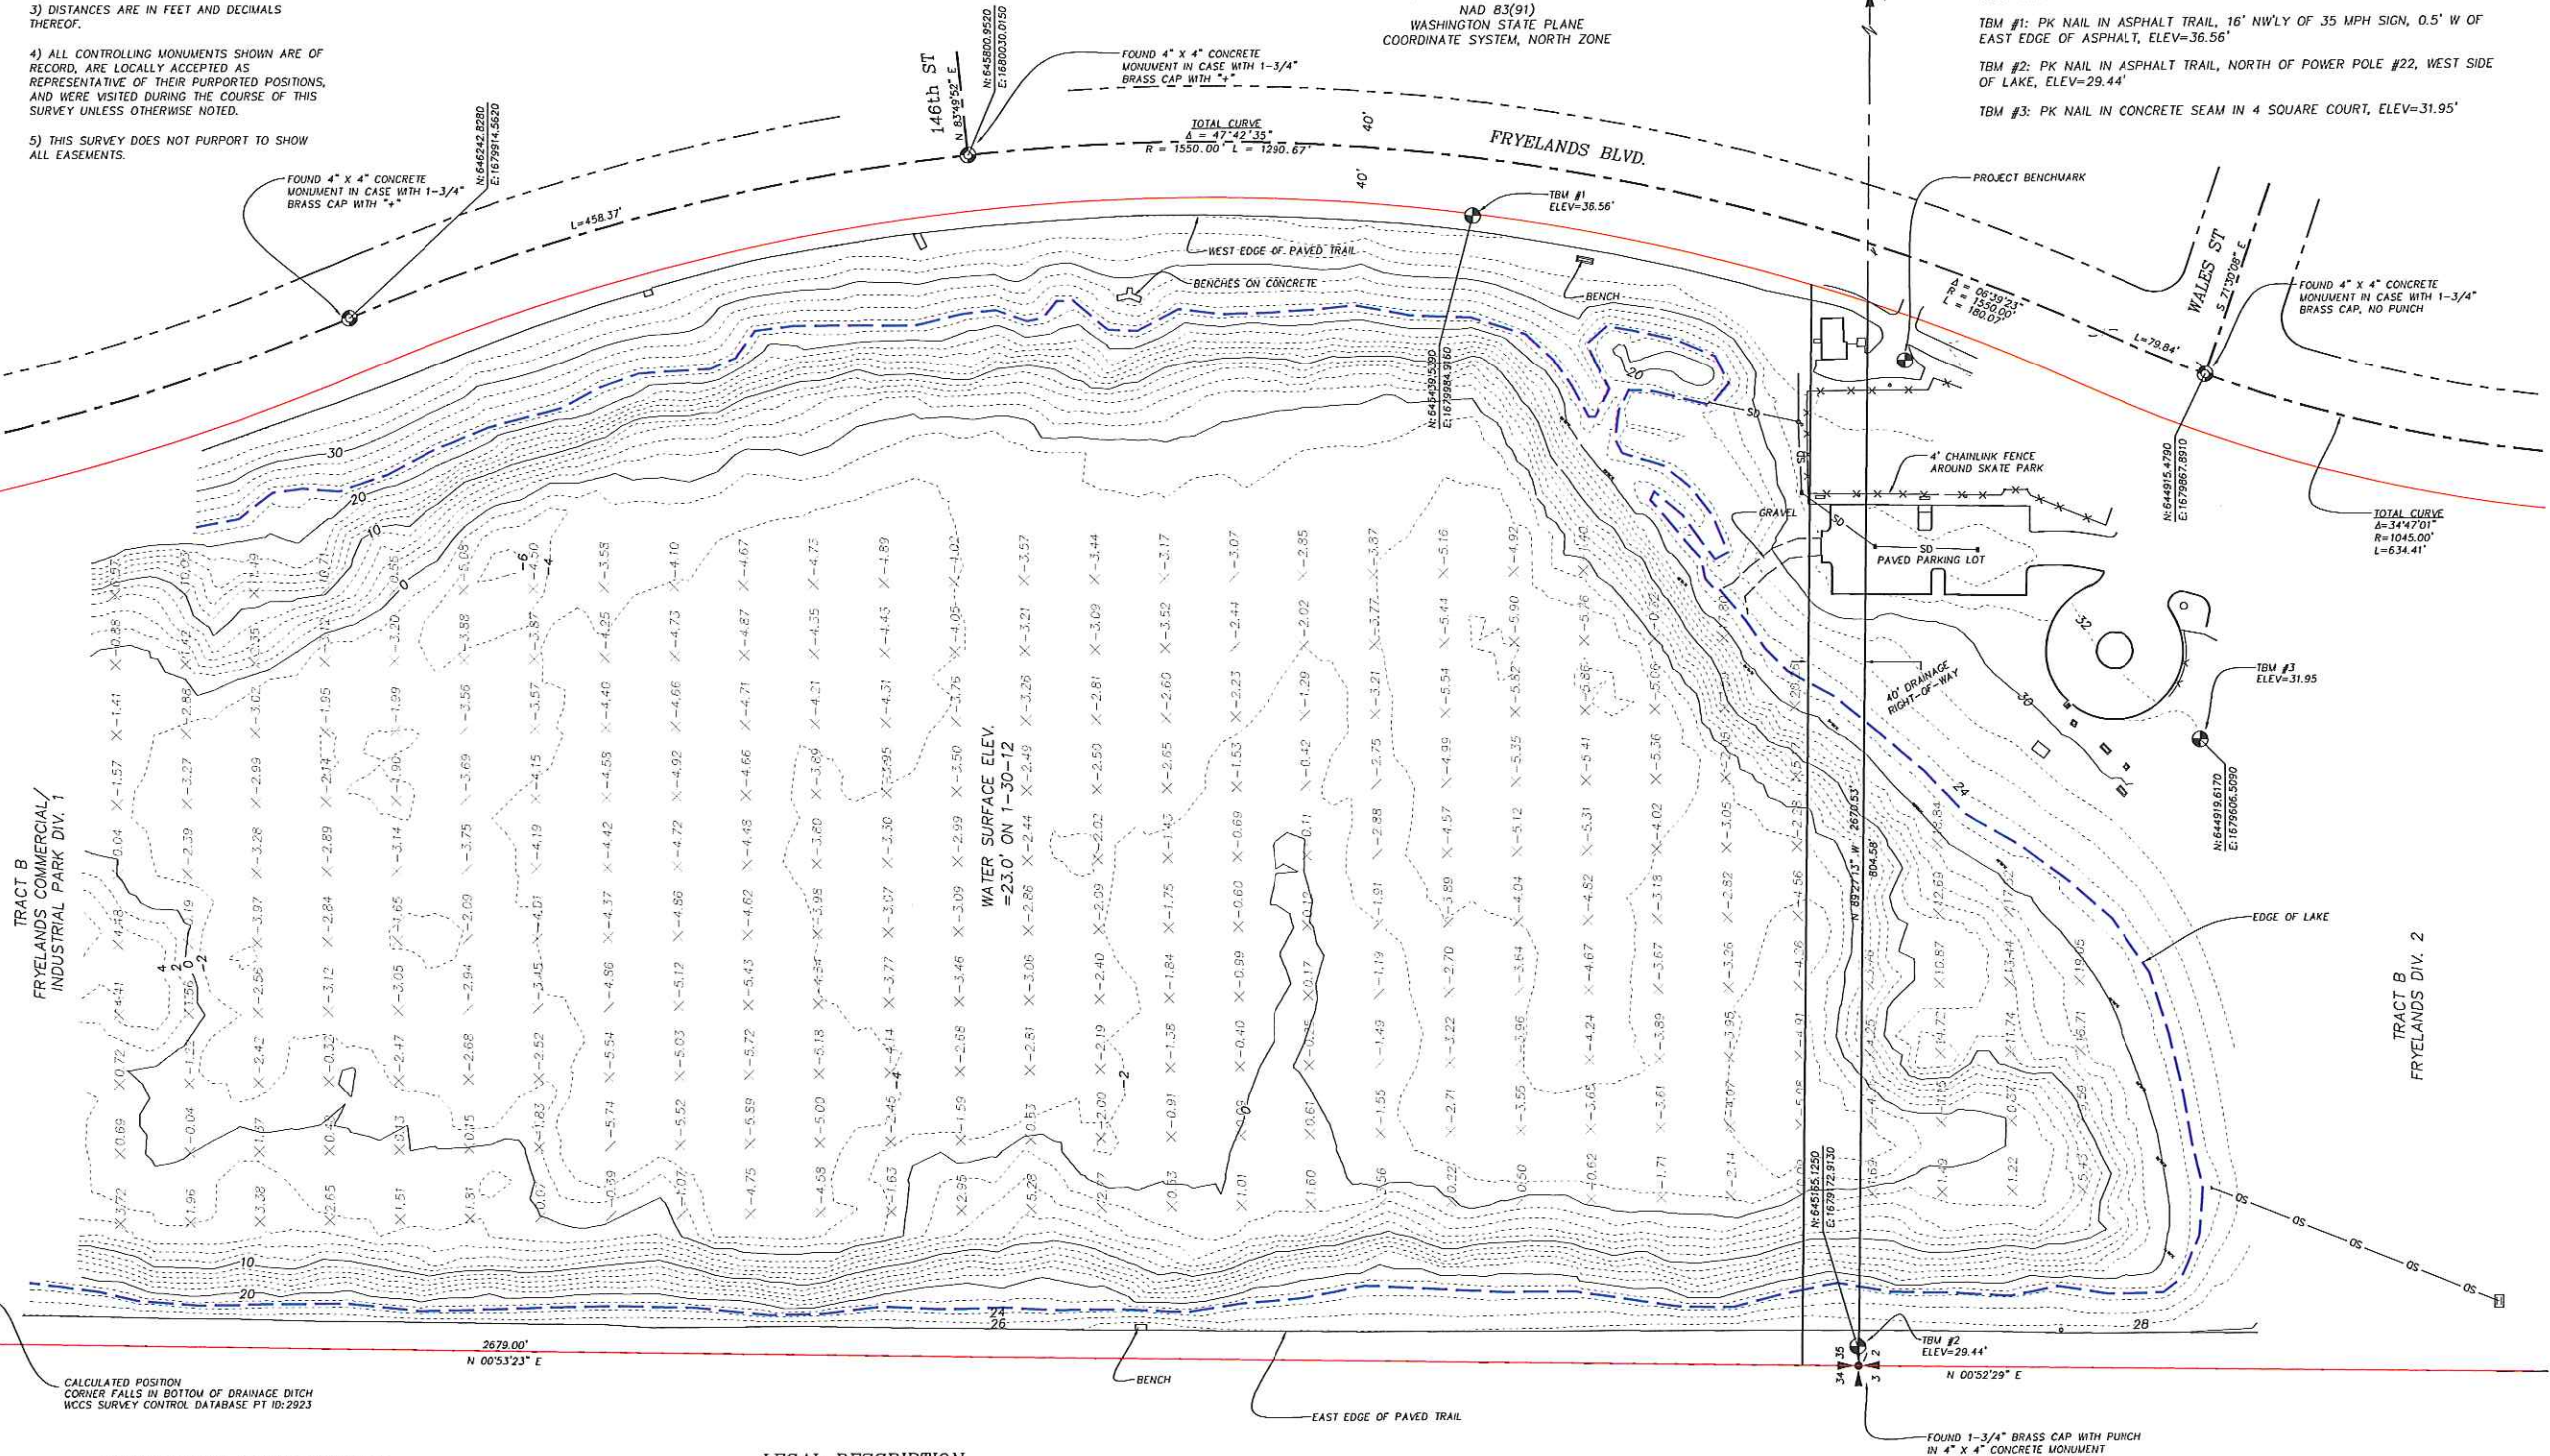

SURVEYOR'S CERTIFICATION:

LOCATIONS SHOWN ON THIS MAP ARE BASED ON A FIELD SURVEY BY HARMSEN AND ASSOCIATES ON JANUARY 25-31, & FEB. 17, 2012 AND RECORDED IN FIELDBOOK 1031. BOUNDARY INFORMATION IS BASED UPON A SECTION BREAKDOWN BY HARMSEN AND ASSOCIATES. LOCATION SURVEY WAS PERFORMED UNDER MY SUPERVISION IN CONFORMANCE WITH APPLICABLE STATE AND INDUSTRY STANDARDS AT THE REQUEST OF H30 DEVELOPMENT.

SCIPHO M. WALTON, DATE
PROFESSIONAL LAND SURVEYOR
REGISTRATION NO. 33125

LEGAL DESCRIPTION

A PORTION OF TRACT B, FRYELANDS COMMERCIAL/INDUSTRIAL PARK, DIVISION 1, ACCORDING TO THE PLAT THEREOF RECORDED UNDER AUDITOR'S FILE NUMBER 9702265003, RECORDS OF SNOHOMISH COUNTY, WASHINGTON;

TOGETHER WITH A PORTION OF TRACT B, FRYELANDS DIVISION NO. 2, ACCORDING TO THE PLAT THEREOF RECORDED UNDER AUDITOR'S FILE NUMBER 9306285003, RECORDS OF SNOHOMISH COUNTY, WASHINGTON;

ALSO TOGETHER WITH THAT PORTION OF THE SOUTH 40.00 FEET OF THE SOUTHWEST QUARTER OF SECTION 35, TOWNSHIP 28 NORTH, RANGE 6 EAST, W.M. LYING WESTERLY OF FRYELANDS BOULEVARD.

SITUATE IN THE SOUTHWEST QUARTER OF SECTION 35, TOWNSHIP 28 NORTH, RANGE 6 EAST, W.M. AND IN THE NORTHWEST QUARTER OF SECTION 2, TOWNSHIP 27 NORTH, RANGE 6 EAST, W.M. IN THE CITY OF MONROE, COUNTY OF SNOHOMISH, STATE OF WASHINGTON.

BATHYMETRIC SURVEY

HYDROGRAPHIC DATA PROVIDED BY:
PACIFIC GEOMATIC SERVICES, INC
6608 216TH ST. SW, SUITE 304
MOUNTAIN LAKE TERRACE, WA 98043
PHONE 425-778-5620
FAX 425-775-2849

REVISIONS

DWN. BY: TLR
CHK. BY: SMW
DATE: 02/23/12
JOB #: 12-011
F/B #: 1031
SCALE: 1" = 80'


HARMSEN ENGINEERS SURVEYORS
& ASSOCIATES INC LANDSCAPE ARCHITECTS PLANNERS
16778 146TH STREET SE, SUITE 104
P.O. BOX 516
MONROE, WA 98272
(360) 794-7811
(206) 343-5903
FAX: (360) 805-9732

H30 DEVELOPMENT
25877 SE 22ND PL
SAMMAMISH, WA 98075
LAKE TYE WAKEBOARD PARK
TOPOGRAPHIC SURVEY

DRAWING:


S1

NW 1/4, SEC 2, T27N, R6E. & SW 1/4, SEC 35, T28N, R6E, W.M.

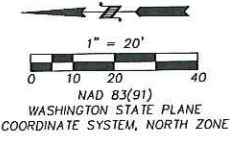

LEGEND

- FOUND MONUMENT IN CASE
- BENCH MARK
- GATE POST
- CATCH BASIN
- HAND HOLE
- IRRIGATION CONTROL VALVE
- CULVERT END
- STORM DRAIN MANHOLE
- SIGN POST
- SEWER MANHOLE
- DECIDUOUS TREE
- JUNCTION BOX
- TRANSFORMER ON PAD
- BOLLARD
- WATER METER
- GROUND SHOT
- FENCE LINE
- STORM DRAIN LINE
- LAKE EDGE
- PROPERTY LINE

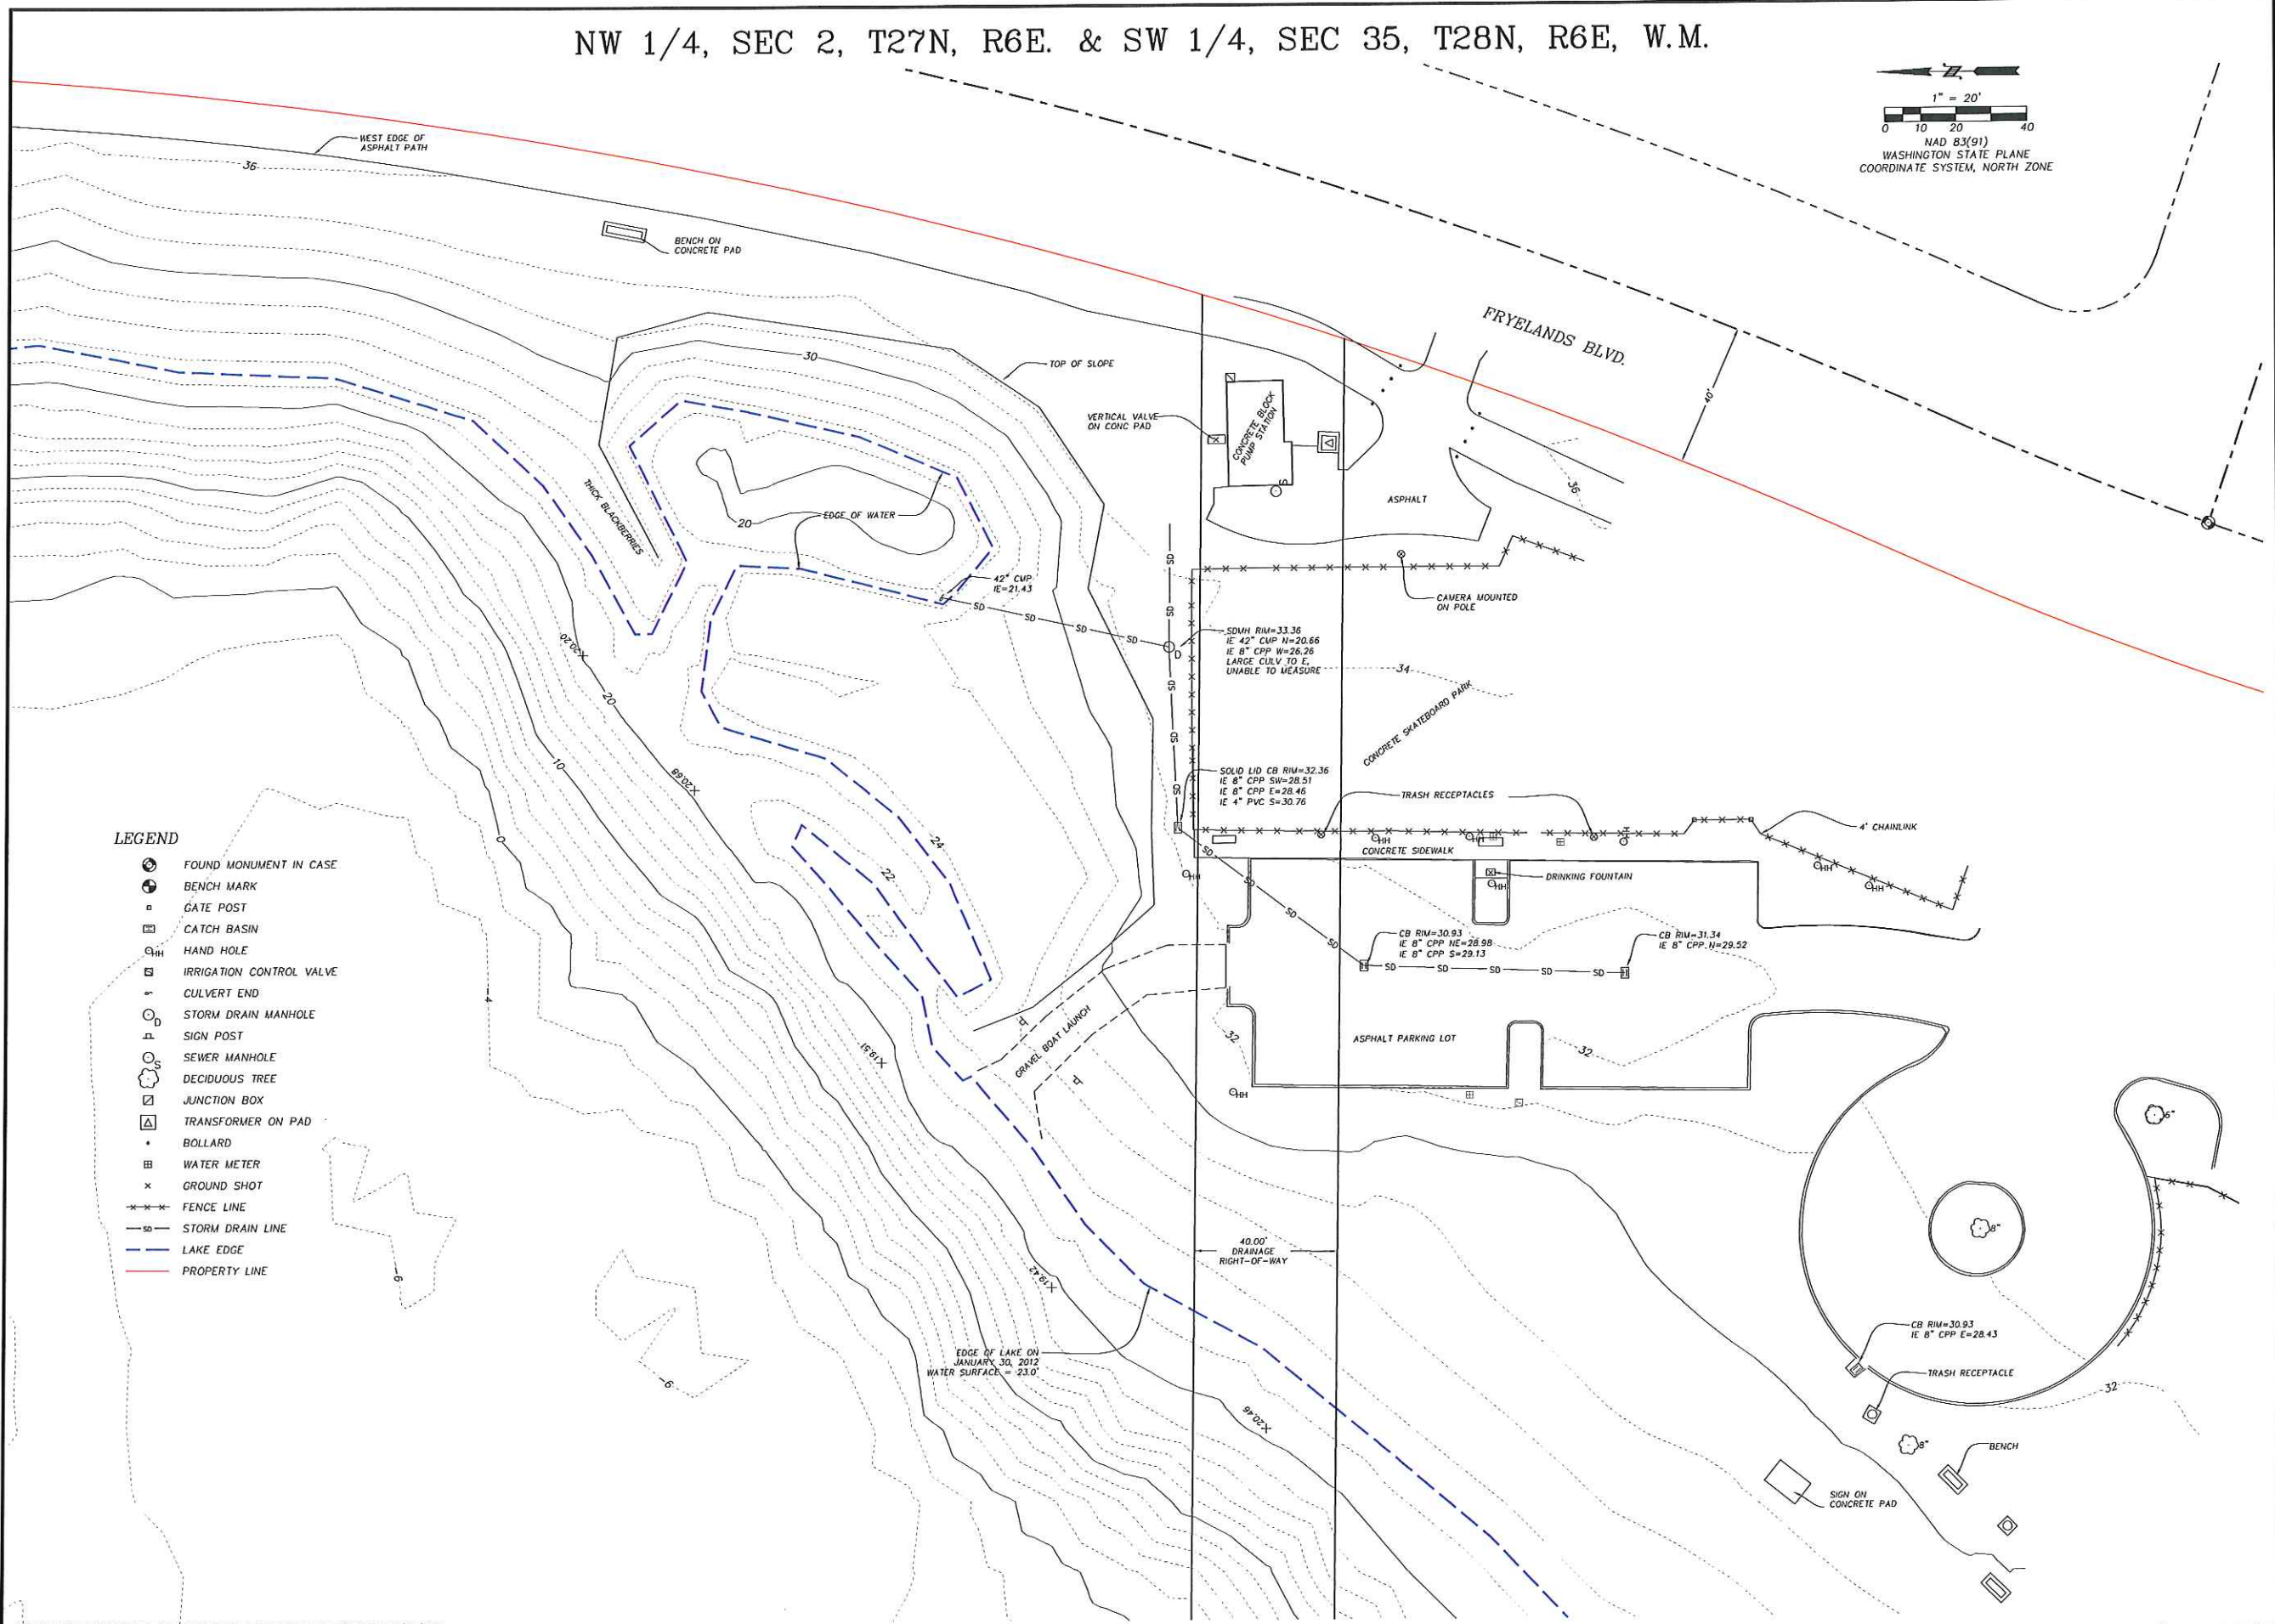

REVISIONS

DWN. BY: TLR
CHK. BY: SAW
DATE: 2/23/12
JOB #: 12-011
7/8 # 1001
SCALE: 1" = 20'

HARMSEN & ASSOCIATES INC.
ENGINEERS SURVEYORS
LANDSCAPE ARCHITECTS
PLANNERS
8807 SOUTHERN AVENUE SUITE 104
P.O. BOX 8765
SAMMAMISH, WA 98075
PHONE: (206) 869-9393
FAX: (206) 869-9353

H30 DEVELOPMENT
25877 SE 22ND PL
SAMMAMISH, WA 98075
LAKE TYE WAKEBOARD PARK
TOPOGRAPHIC SURVEY DETAIL

DRAWING:

S2

SHEET: 2 OF 2